


MODEL 19-376 (MILTON #3)
 2 BEDROOM, 1 BATH
 NOMINAL SIZE: 16' x 64'
 ACTUAL SIZE: 15'-2" x 60'-0"
 TOTAL AREA: 910 SQ. FT.

60'-0"

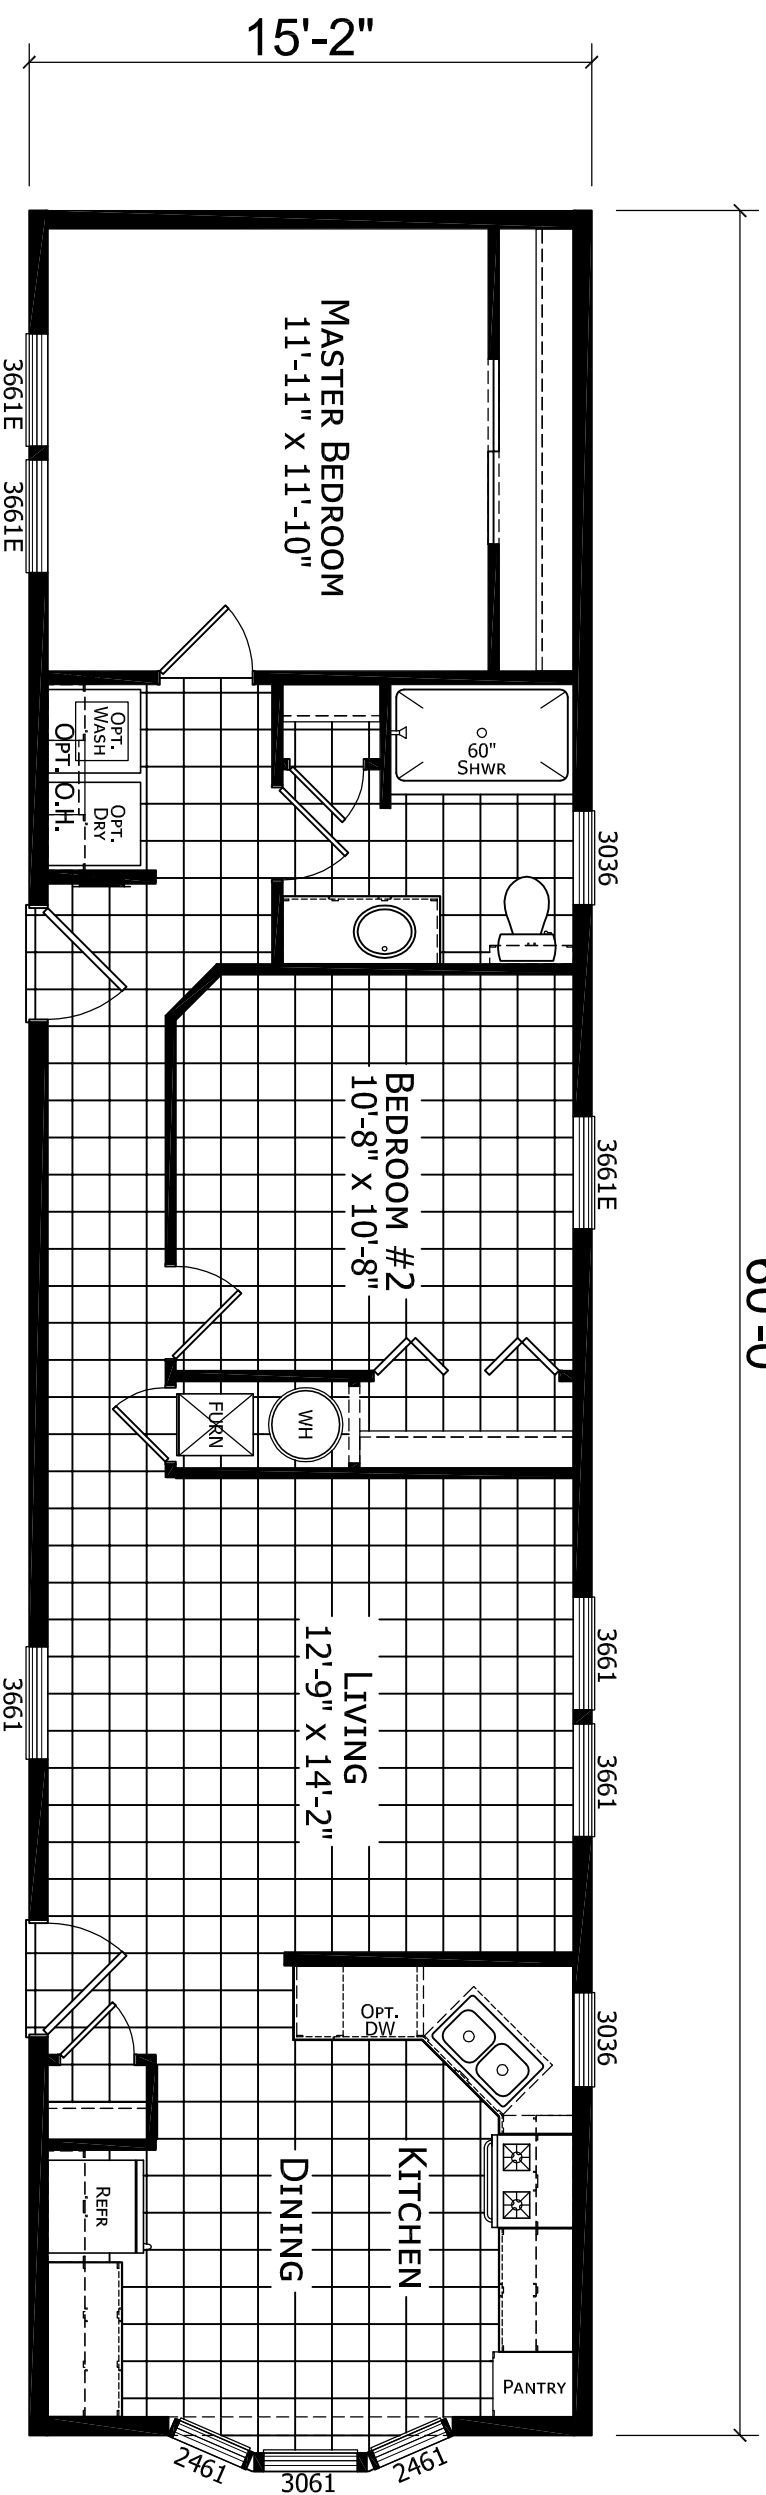

MODIFICATIONS

PROJECT:
MILTON 19-376
16' X 64' 2 BED, 2 BATH

DRAWN BY: D. BASLER
 DATE: 05-17-18
 SCALE: 3/16" = 1'-0"

TITLE:
LITERATURE
PLAN

FILENAME: 376 MILTON PROJECT

SHEET:
L-101

PROPRIETARY AND CONFIDENTIAL
 THESE DRAWINGS AND SPECIFICATIONS ARE ORIGINAL
 PROPRIETARY AND CONFIDENTIAL MATERIALS OF CHAMPION.
 COPYRIGHT © 1976-2016 BY CHAMPION



P.O. BOX 177, RT. 12 & 20 SANGERFIELD, NY 13455